Government of Western Australia Department of Finance Building Management and Works


BUSSELTON HEALTH CAMPUS DEMOLITION PLANS- CLEARING AND FENCING CONTRACT


4 AS CONSTRUCTED

LANDSCAPE ARCHITECTURE

TENDER NUMBER VOL. OF

HASSELL
Podium Level Central Park 152 - 158 St. Georges Terrace Perth, Western Australia 6000 T 61 8 6477 6000 Fx 61 8 6477 6100 Email perth@hassell.com.au

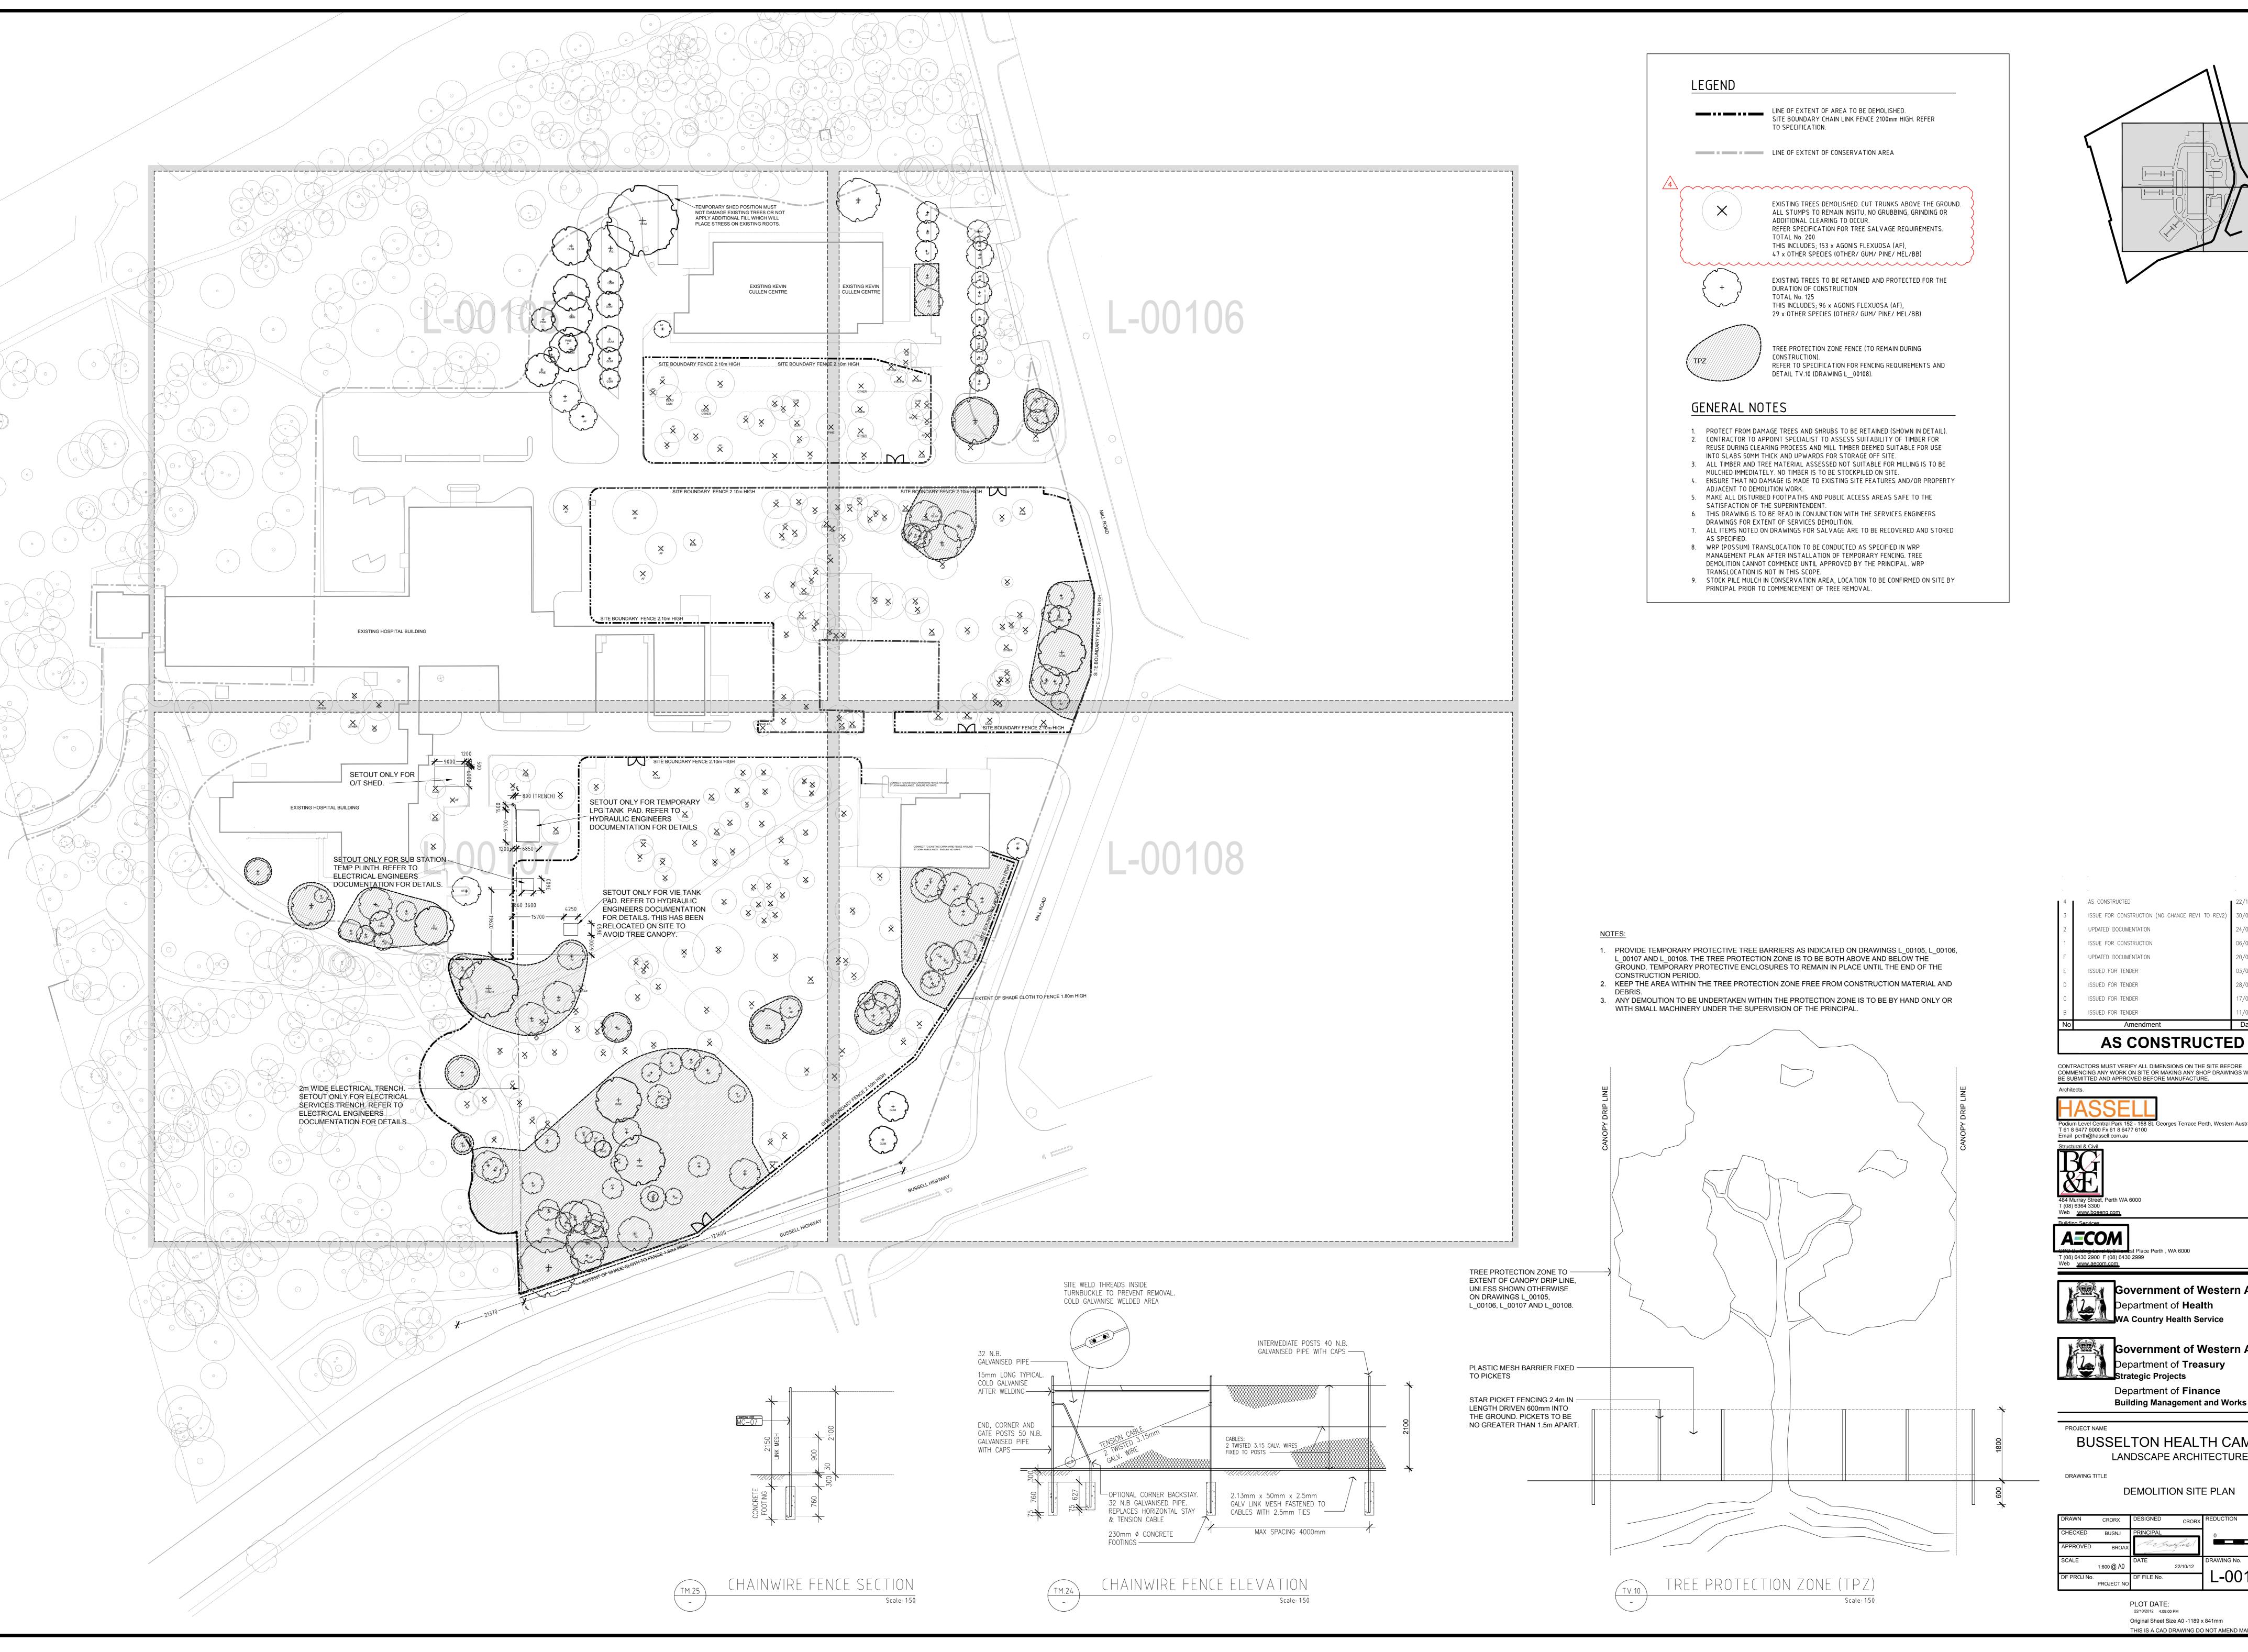

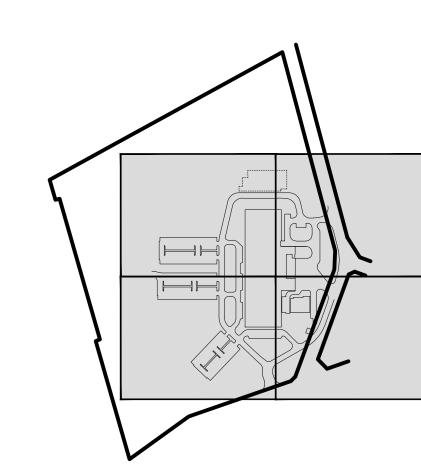

ISSUE FOR CONSTRUCTION (NO CHANGE REV1 TO REV2) 30/08/12 UPDATED DOCUMENTATION ISSUE FOR CONSTRUCTION UPDATED DOCUMENTATION ISSUED FOR TENDER ISSUED FOR TENDER ISSUED FOR TENDER

AS CONSTRUCTED

CONTRACTORS MUST VERIFY ALL DIMENSIONS ON THE SITE BEFORE COMMENCING ANY WORK ON SITE OR MAKING ANY SHOP DRAWINGS WHICH MUST BE SUBMITTED AND APPROVED BEFORE MANUFACTURE.

Podium Level Central Park 152 - 158 St. Georges Terrace Perth, Western Australia 6000 T 61 8 6477 6000 Fx 61 8 6477 6100






Department of **Treasury** Strategic Projects


Department of Finance **Building Management and Works**


BUSSELTON HEALTH CAMPUS


DEMOLITION SITE PLAN

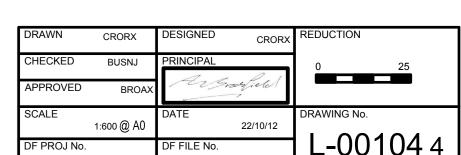

PLOT DATE: 22/10/2012 4:09:00 PM Original Sheet Size A0 -1189 x 841mm THIS IS A CAD DRAWING DO NOT AMEND MANUALLY

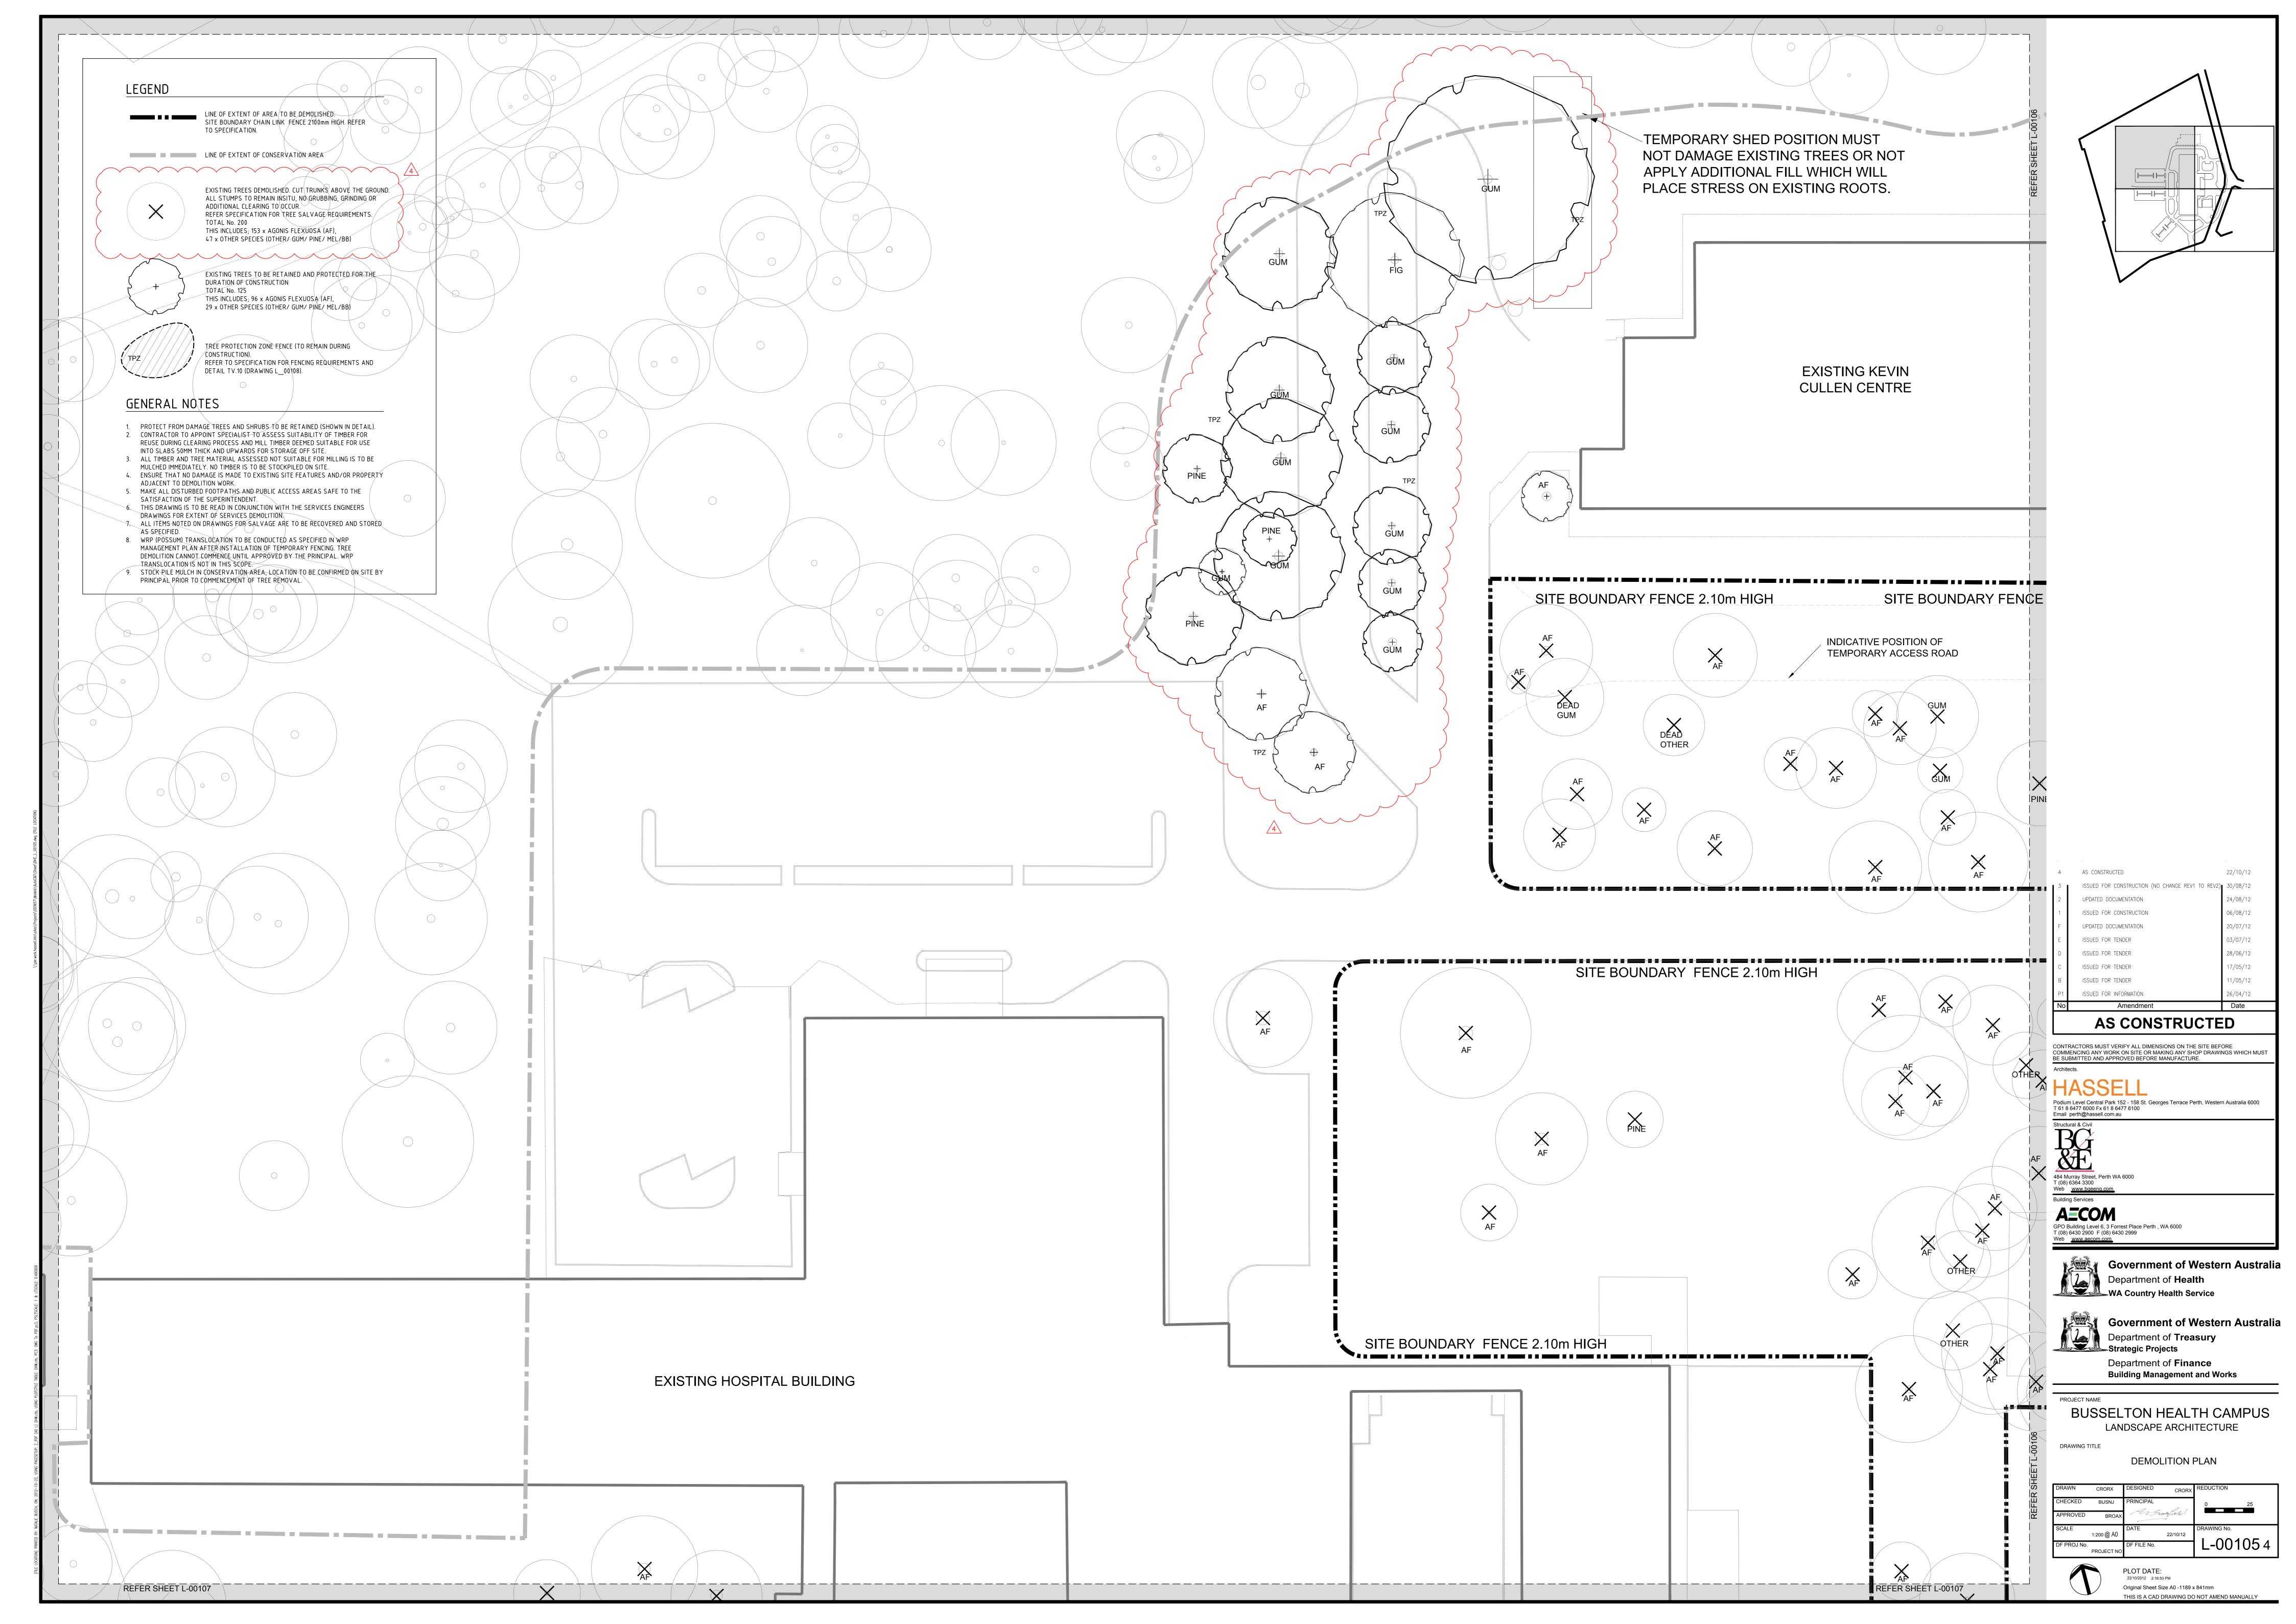

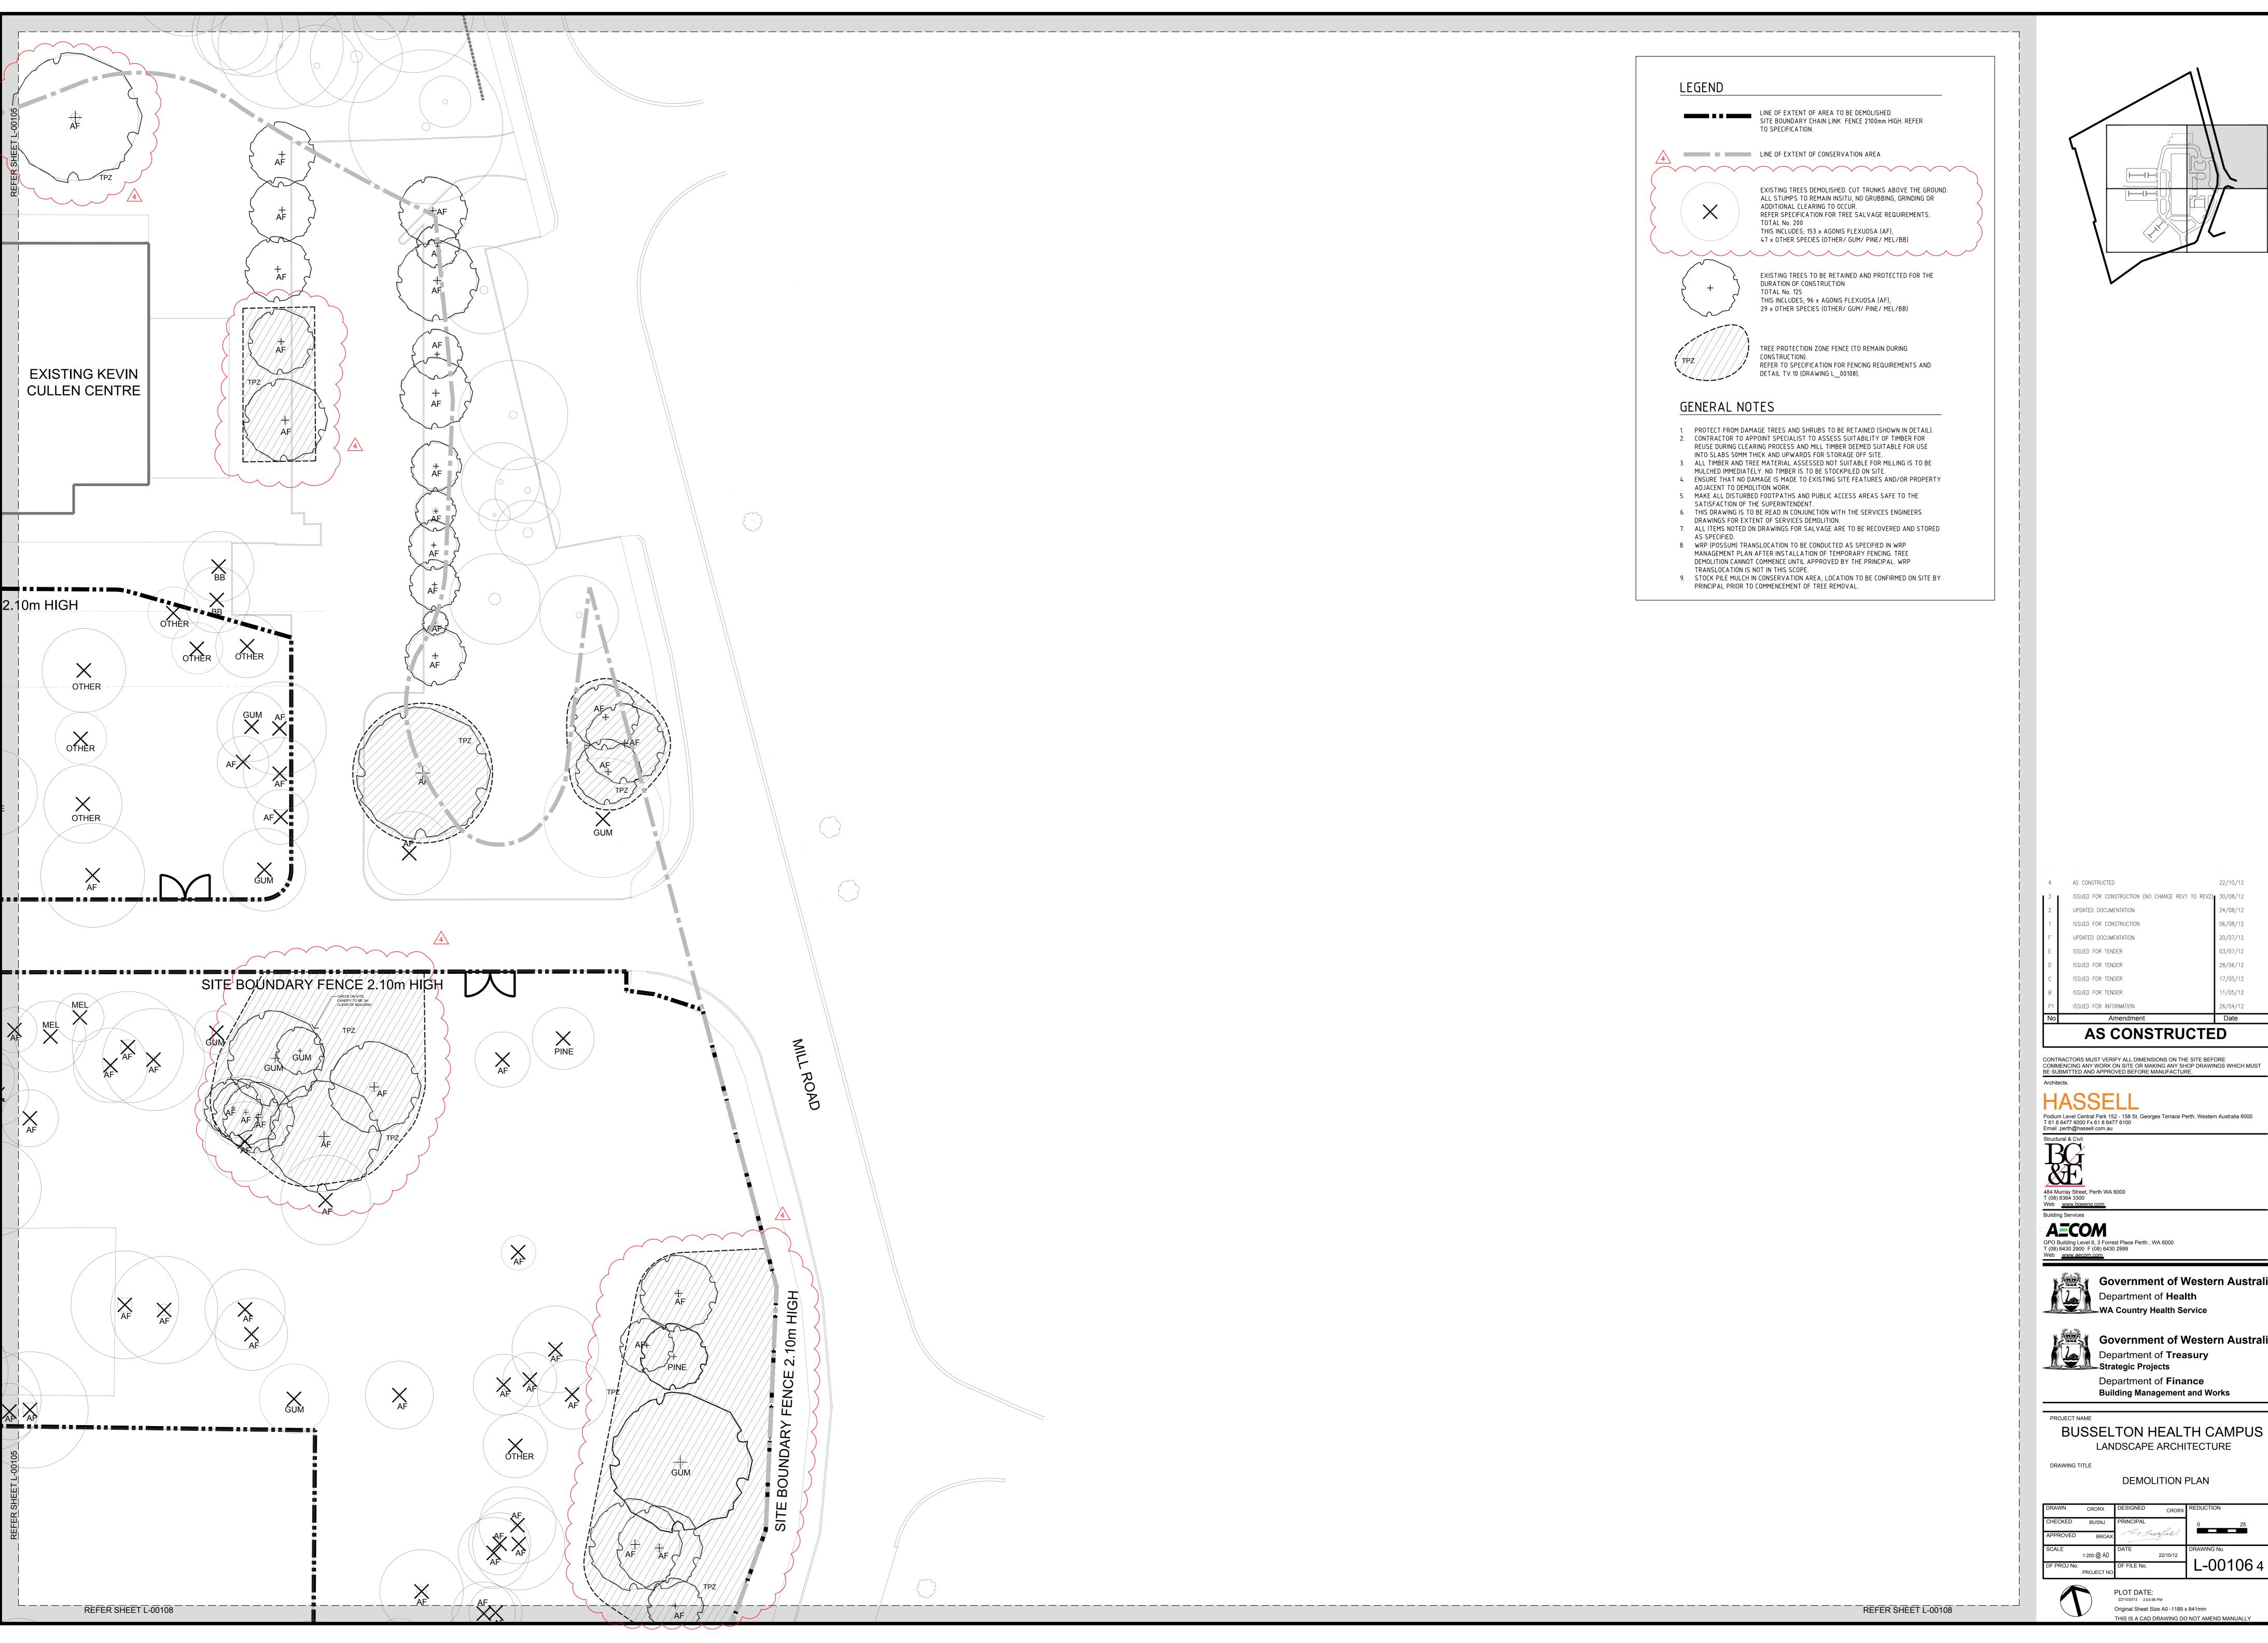

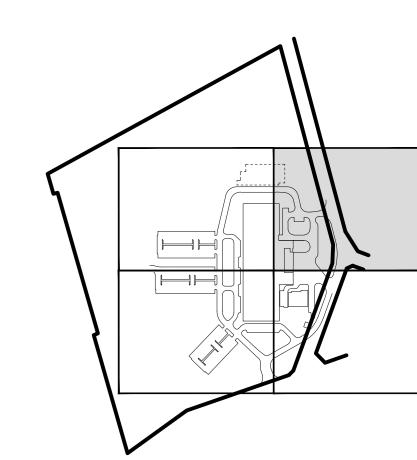

4 AS CONSTRUCTED ISSUED FOR CONSTRUCTION (NO CHANGE REV1 TO REV2) 30/08/12 ISSUED FOR CONSTRUCTION UPDATED DOCUMENTATION ISSUED FOR TENDER ISSUED FOR TENDER ISSUED FOR TENDER ISSUED FOR TENDER ISSUED FOR INFORMATION

AS CONSTRUCTED

COMMENCING ANY WORK ON SITE OR MAKING ANY SHOP DRAWINGS WHICH MUST BE SUBMITTED AND APPROVED BEFORE MANUFACTURE.

Podium Level Central Park 152 - 158 St. Georges Terrace Perth, Western Australia 6000 T 61 8 6477 6000 Fx 61 8 6477 6100 Email perth@hassell.com.au

484 Murray Street, Perth WA 6000 T (08) 6364 3300

AECOM







Department of **Treasury** Department of Tre
Strategic Projects

Department of Finance **Building Management and Works**


LANDSCAPE ARCHITECTURE


DRAWING TITLE **DEMOLITION PLAN**


DRAWN	CRORX	DESIGNED CRORX	REDUCTION
CHECKED	BUSNJ	PRINCIPAL	0 25
APPROVED	BROAX	Ar Grantfield	
SCALE	1:200 @ A0	DATE 22/10/12	DRAWING No.
DF PROJ No.	PROJECT NO	DF FILE No.	L-00106 4



Original Sheet Size A0 -1189 x 841mm

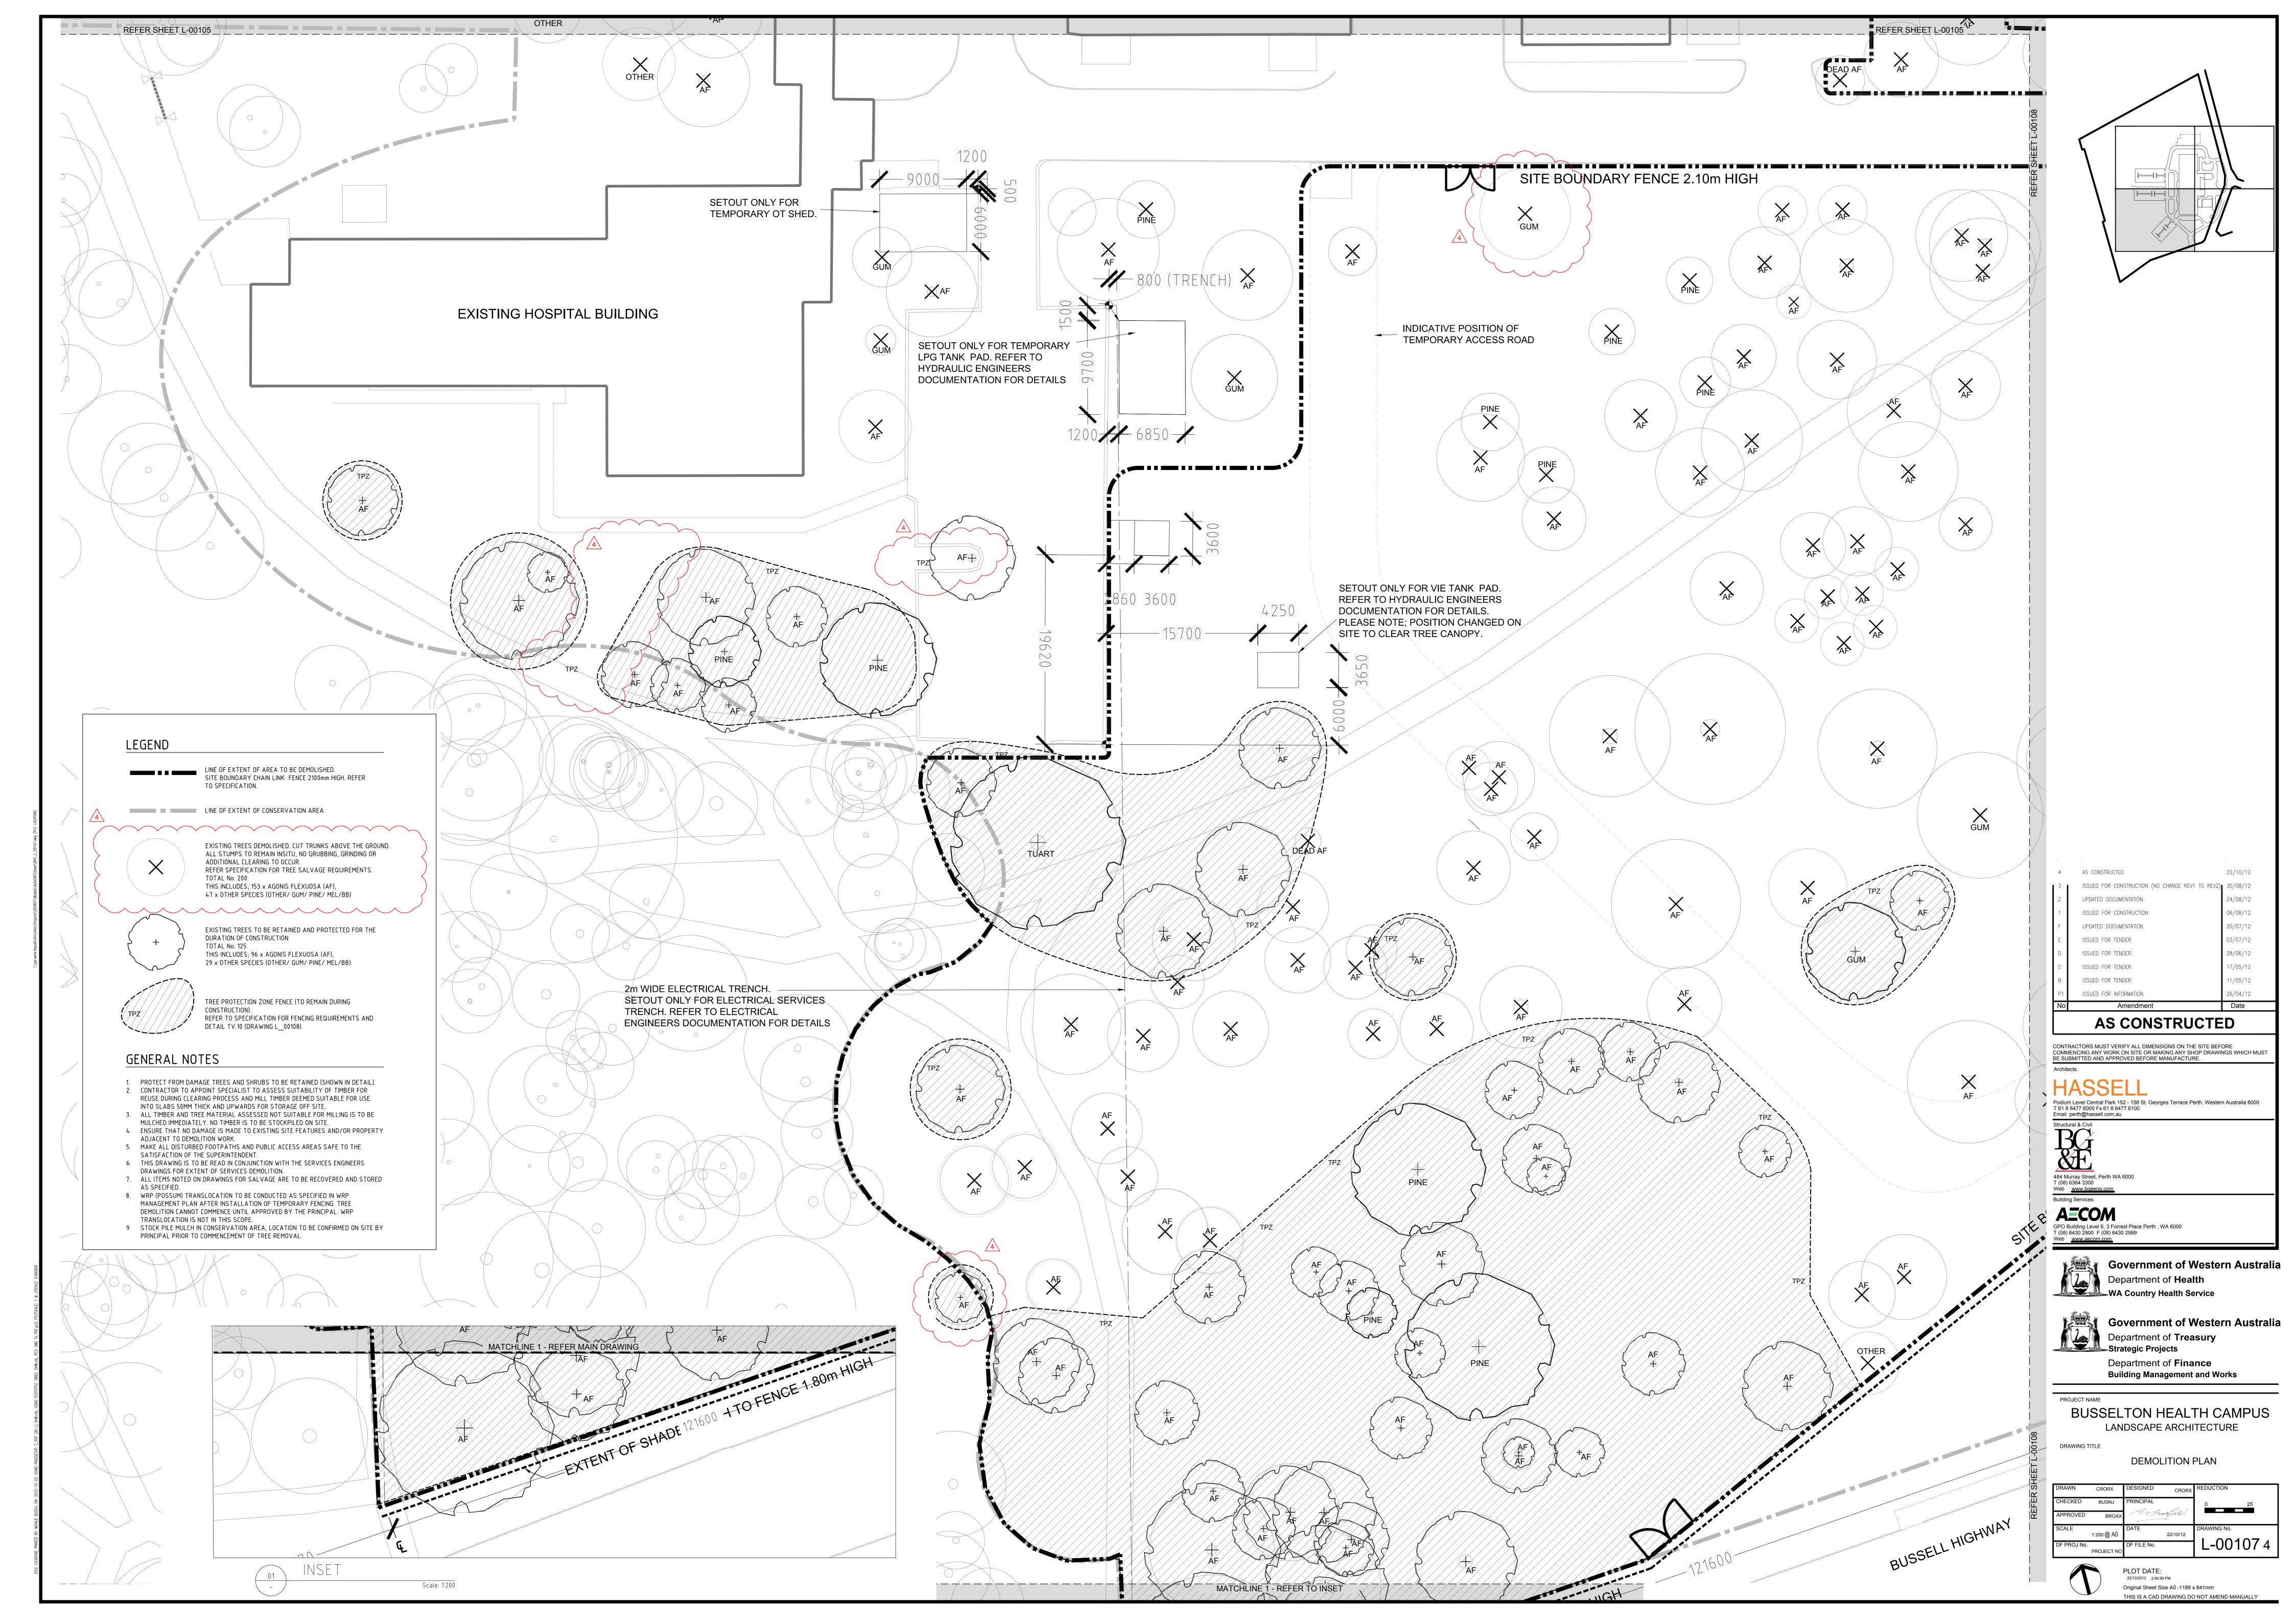

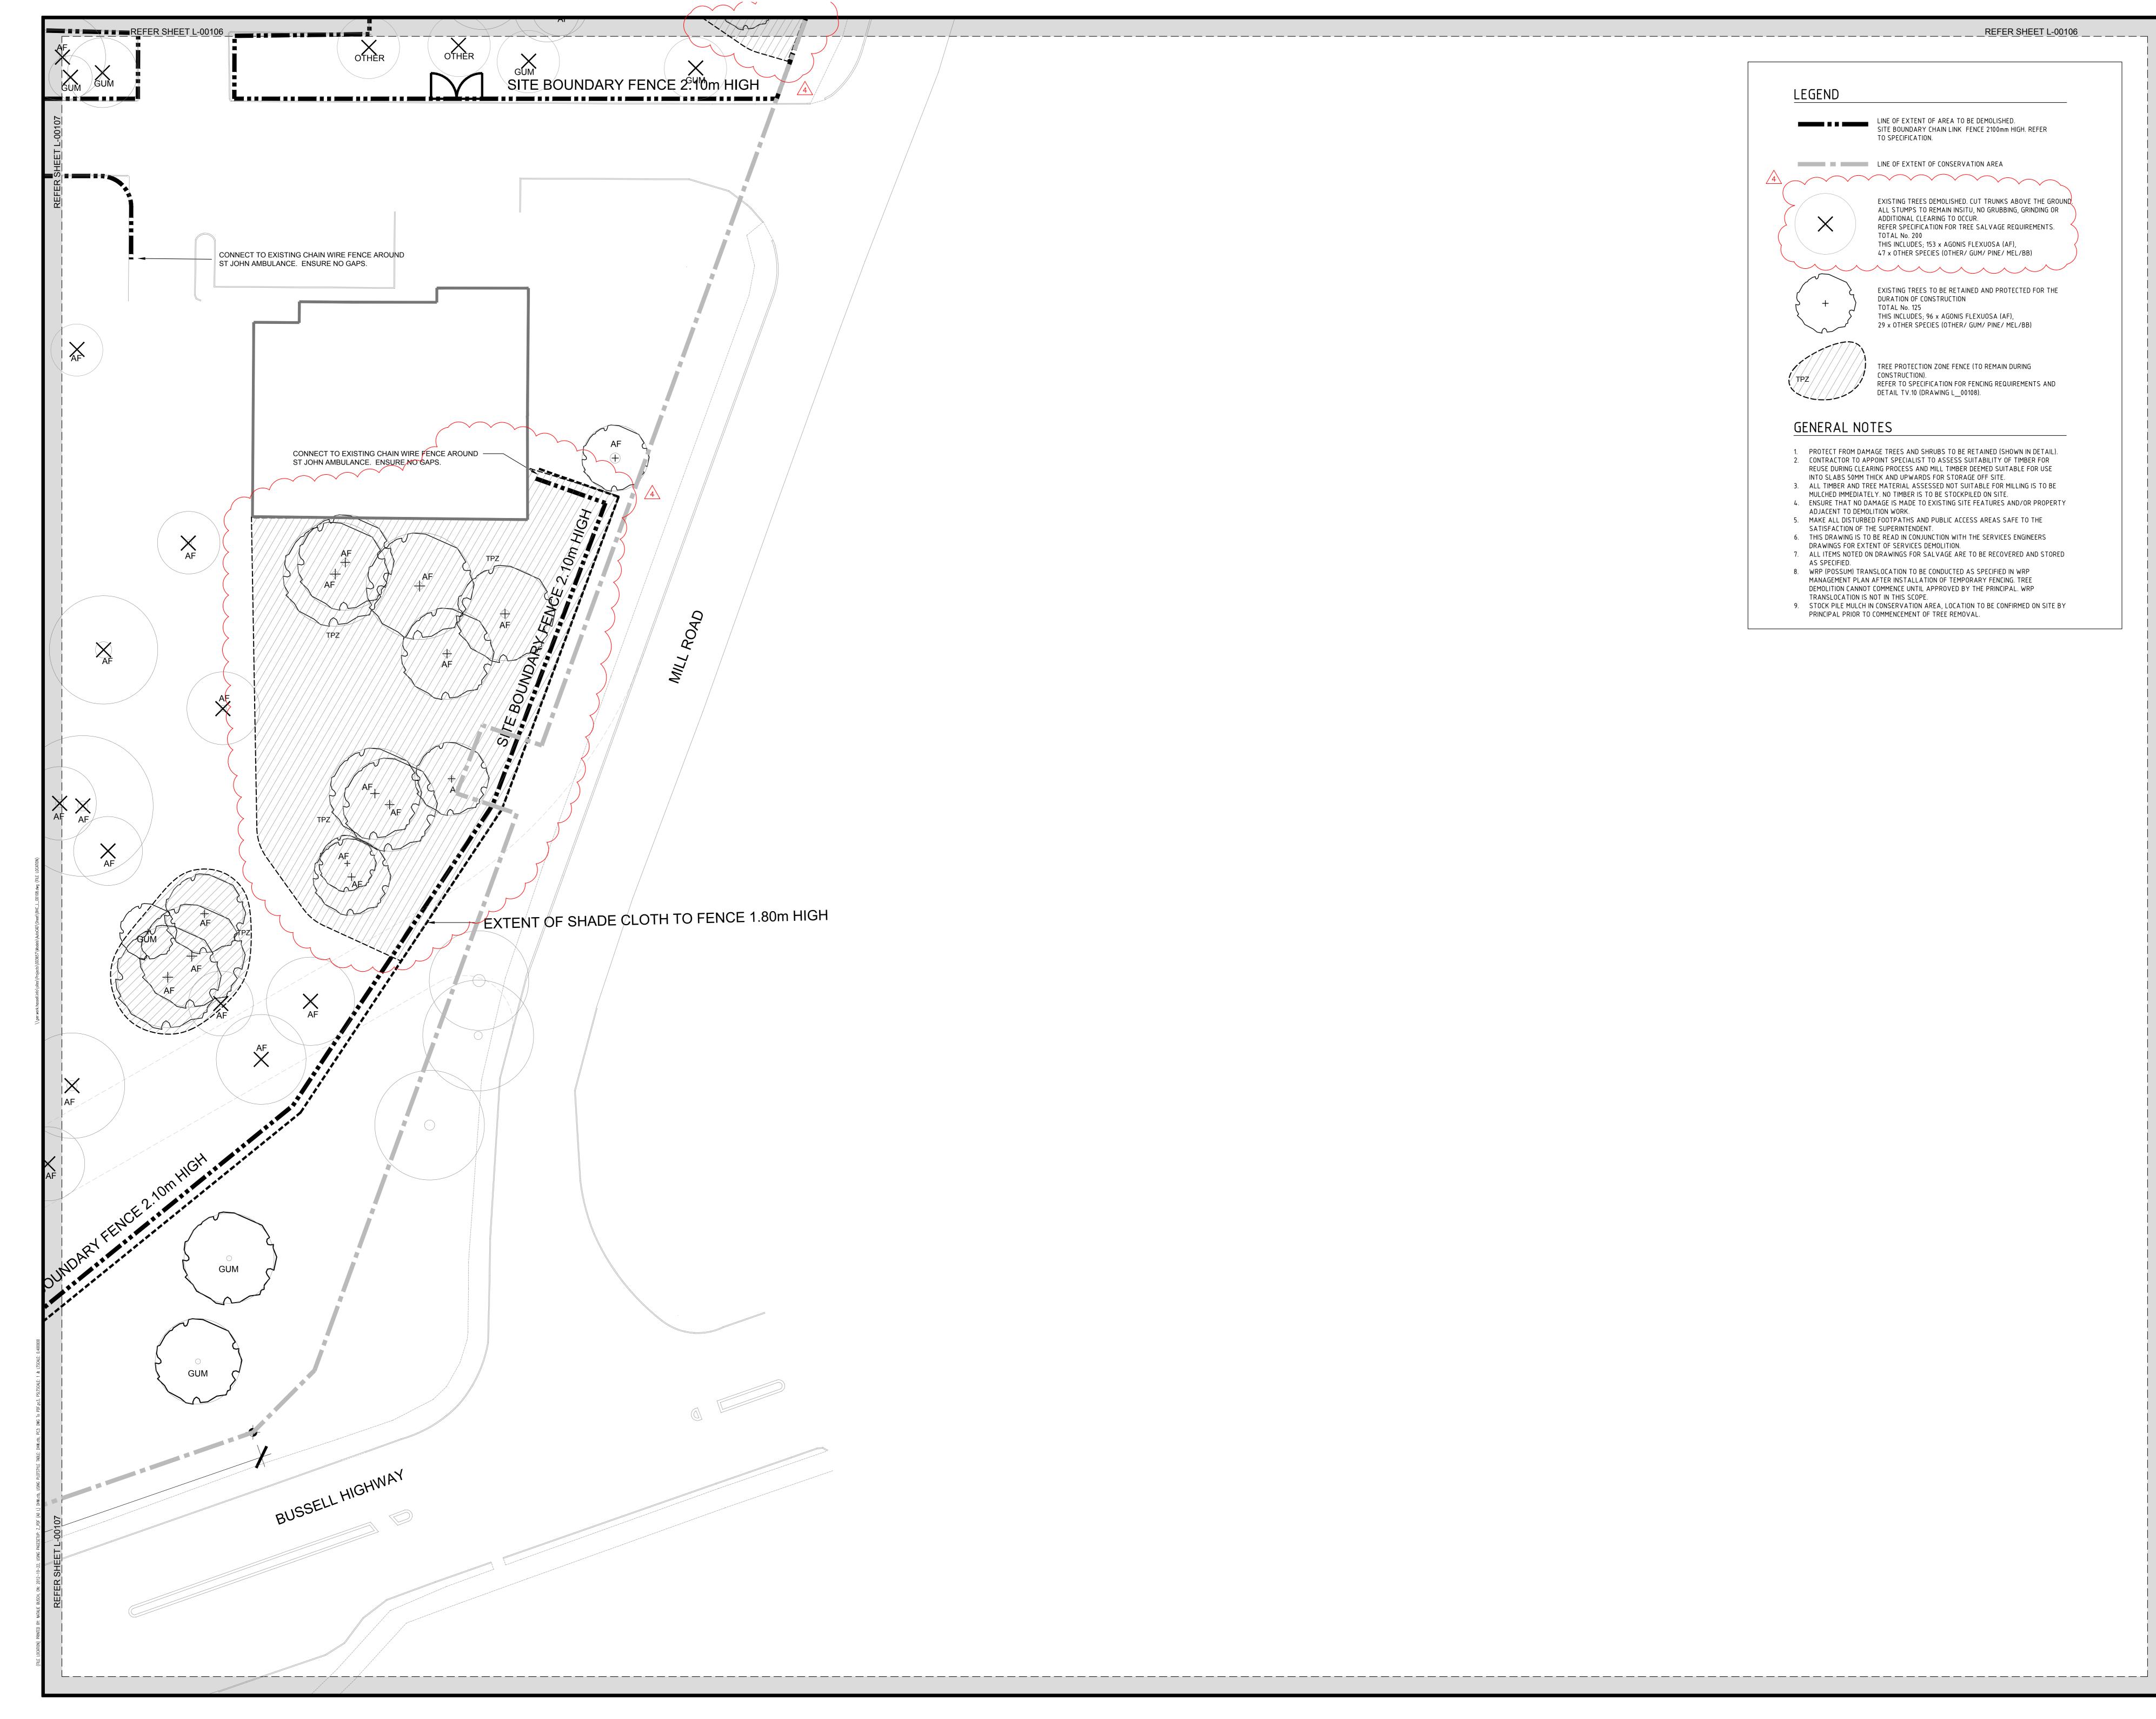

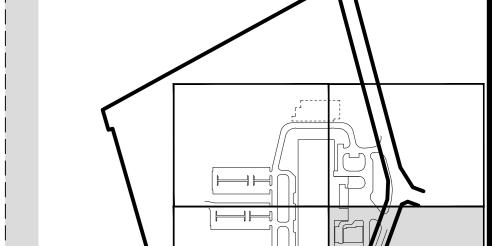

AS CONSTRUCTED 22/10/12

| ISSUED FOR CONSTRUCTION (NO CHANGE REV1 TO REV2) 30/08/12
| UPDATED DOCUMENTATION 24/08/12
| ISSUED FOR CONSTRUCTION 06/08/12
| UPDATED DOCUMENTATION 20/07/12
| ISSUED FOR TENDER 03/07/12
| ISSUED FOR TENDER 28/06/12
| ISSUED FOR TENDER 17/05/12
| ISSUED FOR TENDER 11/05/12
| ISSUED FOR INFORMATION 26/04/12
| No Amendment Date

COMMENCING ANY WORK ON SITE OR MAKING ANY SHOP DRAWINGS WHICH MUST BE SUBMITTED AND APPROVED BEFORE MANUFACTURE.

Architects.

Podium Level Central Park 152 - 158 St. Georges Terrace Perth, Western Australia 6000 T 61 8 6477 6000 Fx 61 8 6477 6100 Email perth@hassell.com.au

R84 Murray Street, Perth WA 6000

484 Murray Street, Perth WA 6000 T (08) 6364 3300 Web www.baeena.com Building Services

GPO Building Level 6, 3 Forrest Place Perth , WA 6000 T (08) 6430 2900 F (08) 6430 2999
Web www.aecom.com



Department of **Health**-WA Country Health Service



Government of Western Austra
Department of Treasury
Strategic Projects

Department of Finance

Building Management and Work

LANDSCAPE ARCHITECTURE

DJECT NAME

DEMOLITION PLAN

DRAWN	CRORX	DESIGNED CRORX	REDUCTION
CHECKED	BUSNJ	PRINCIPAL	0 25
APPROVED	BROAX	A Granfield	
SCALE	1:200 @ A0	DATE 22/10/12	DRAWING No.
DF PROJ No.		DF FILE No.	11_00108



22/10/2012 3:00:23 PM

Original Sheet Size A0 -1189 x 841mm

THIS IS A CAD DRAWING DO NOT AMEND MANUAL